

MARION COUNTY SURVEYOR'S OFFICE


SECTION CORNER RECORD

DEBRA S. JENKINS
MARION COUNTY SURVEYOR

SEC. 3 TWN. 14_N RNG. 2_E

BRYAN F. CATLIN, PLS
TECHNICAL SUPERVISOR

Date: 1-20-10
Party Chief: Wilcoxen
Crew: Finney
Type of Marker: Harrison
Method of Establishment: County: 4-20-2000
IN S.P.C. E Zone, NAD 83 (1986)
Name: 14020302
N: 493 399.969 8(m)
E: 45 840.231 6(m)

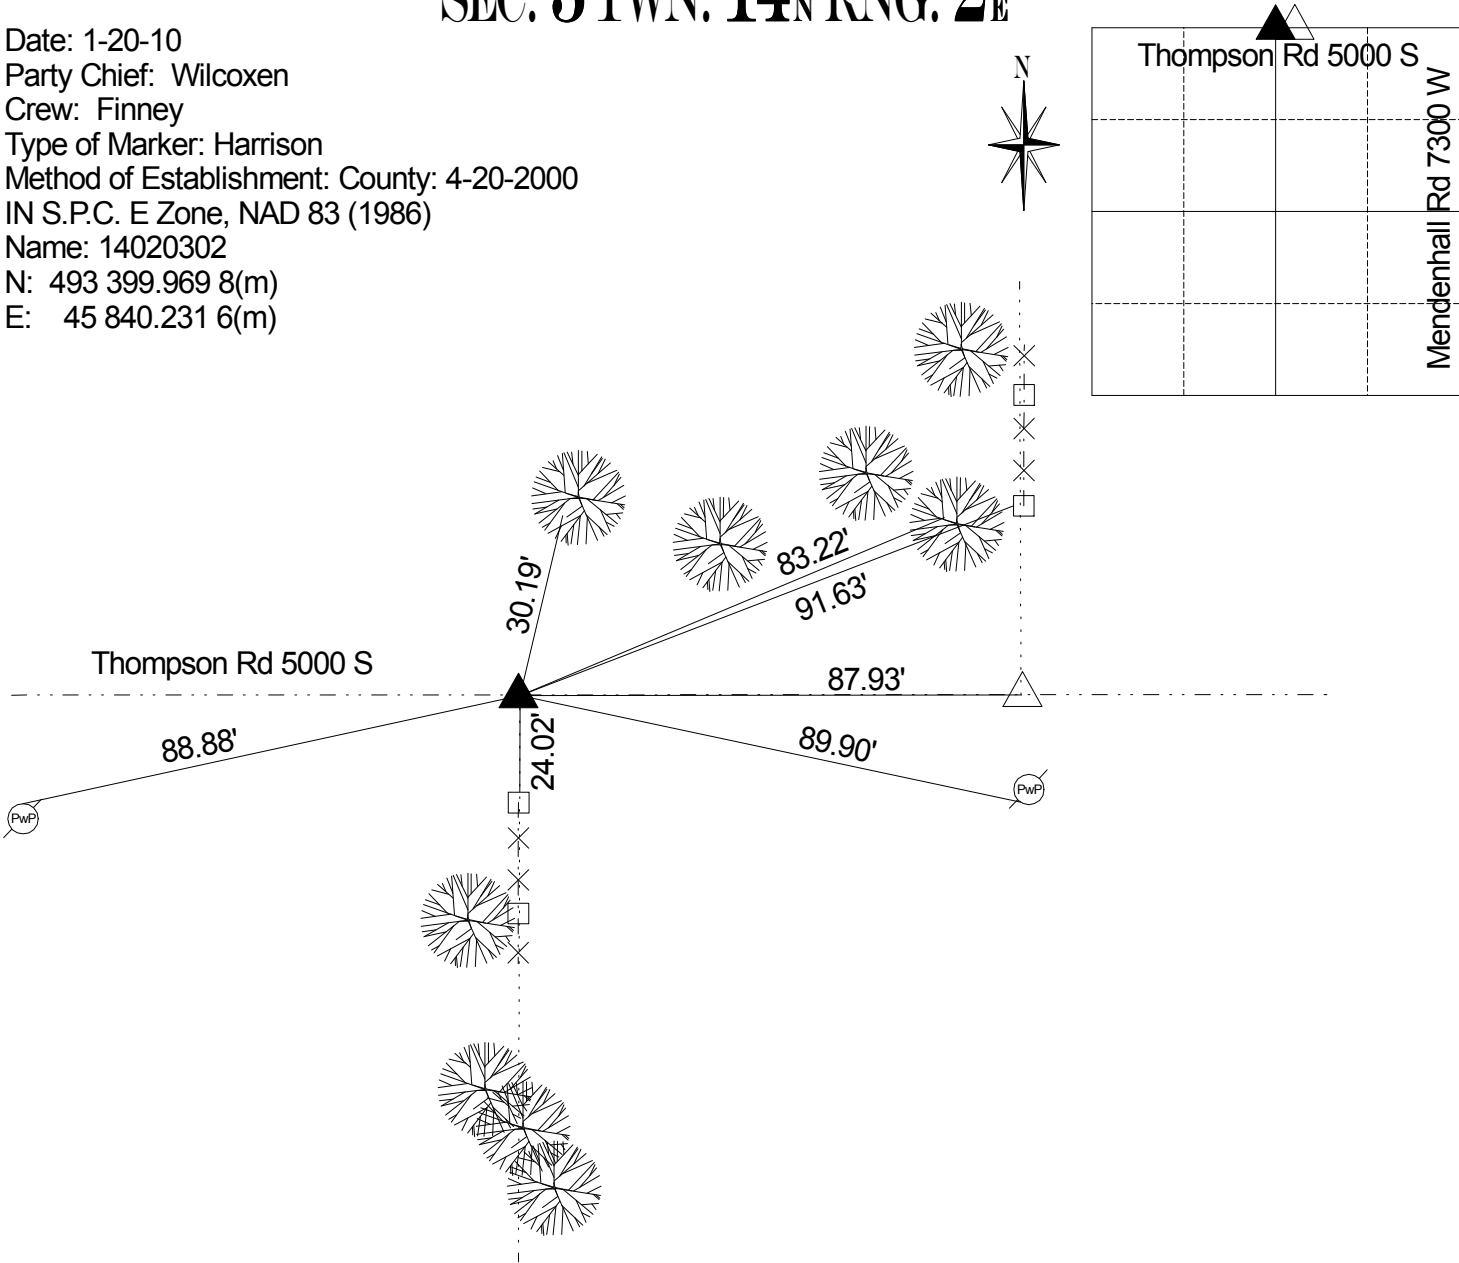

Corner originally set as a post in 1820 by Wm. B. Laughlin with no witnesses (Marion County Atlas p. 1).A survey by Fatout on 10/18/1881 indicates no stone or witnesses (Decatur Legal Book p. 26). Corner excavated by Wilcoxen on 3/16/1995 and a 15"x14"x8" stone with a high point was found 8" down and 0.33'N and 0.15'W of a PK nail. A #205 cast iron Harrison monument was set in position as the corner. Corner referenced by Kiste on 4/20/2000 and called a Harrison monument. Corner referenced by Wilcoxen on 1/24/05 and called a Harrison monument. Corner referenced by Wilcoxen on 1/20/10 and called a Harrison monument.

REF.	DISTANCE	DESCRIPTION
1.	30.19'	RR spike SW 10" ash
2.	83.22'	RR spike W 15" ash
3.	91.63'	PK nail W fence post 12" up
4.	87.93'	Due E to south quarter 35-15-2 Harrison
5.	89.90'	PK nail w/shiner SW PwP #18-6817 24" up
6.	24.02'	Due S to face of corner concrete fence post
7.	88.88'	PK nail w/washer N PwP #17-681Y 15" up